


Copyright in design and this drawing is the property of Bearded Ladies.


Reproduction in whole or in part is forbidden without written sanction of Bearded Ladies.

All dimensions to be cross-checked on site prior to completing a Building Regulations package, structural engineering, the party wall process and construction.

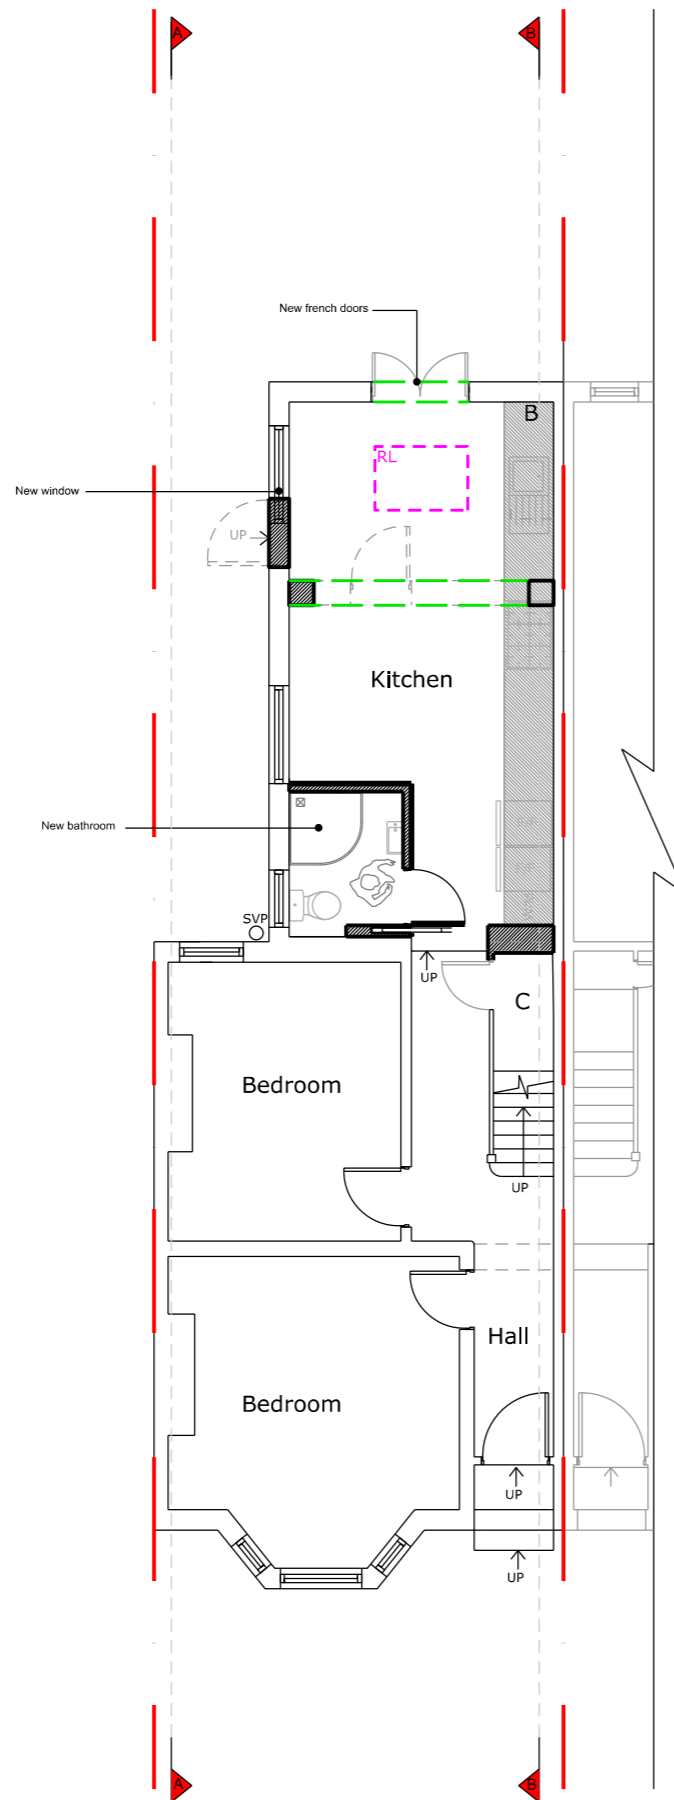





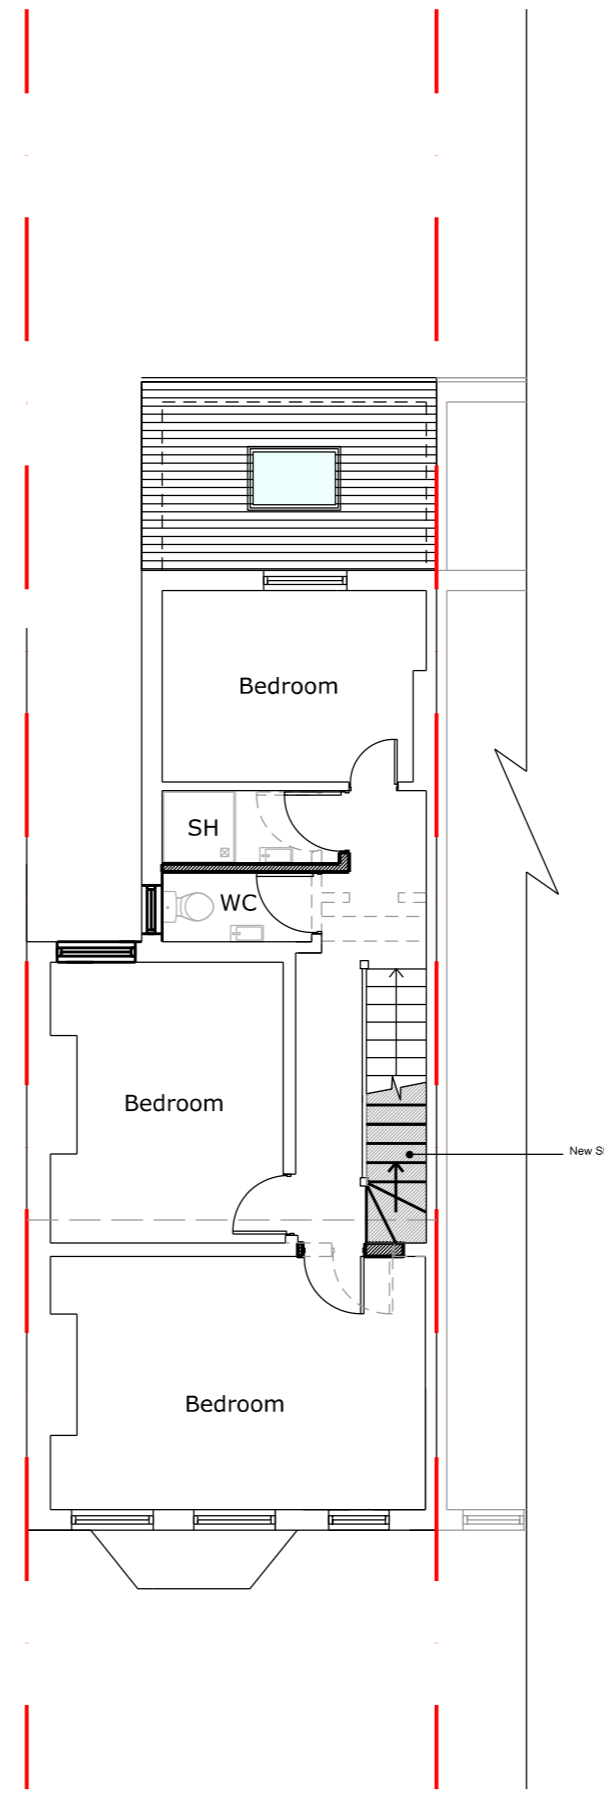

Print to scale (as actual size)



Ground Floor Plan



First Floor Plan

KEY	
	Proposed walls
	Existing walls
	Existing removed
	Proposed rooflight
	Boundary Lines
	Proposed beam
	Proposed drainage
	1.8m head height
	1.5m head height

bearded ladies[®]
Design strategy

JOB TITLE
Proposed L-Shaped dormer loft conversion at 104 Mason Avenue and all associated works

STATUS
Planning

DRAWING TITLE
Proposed Floorplans

CLIENT
Ms Oni


SCALE
1:100 at A3

DRAWN
AC

DATE
Aug 2021

CHECKED
-

DRAWING NO. SO42 - P101 - 01

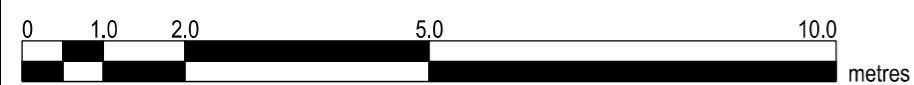


Copyright in design and this drawing is the property of Bearded Ladies.


Reproduction in whole or in part is forbidden without written sanction of Bearded Ladies.

All dimensions to be cross-checked on site prior to completing a Building Regulations package, structural engineering, the party wall process and construction.

Print to scale (as actual size)

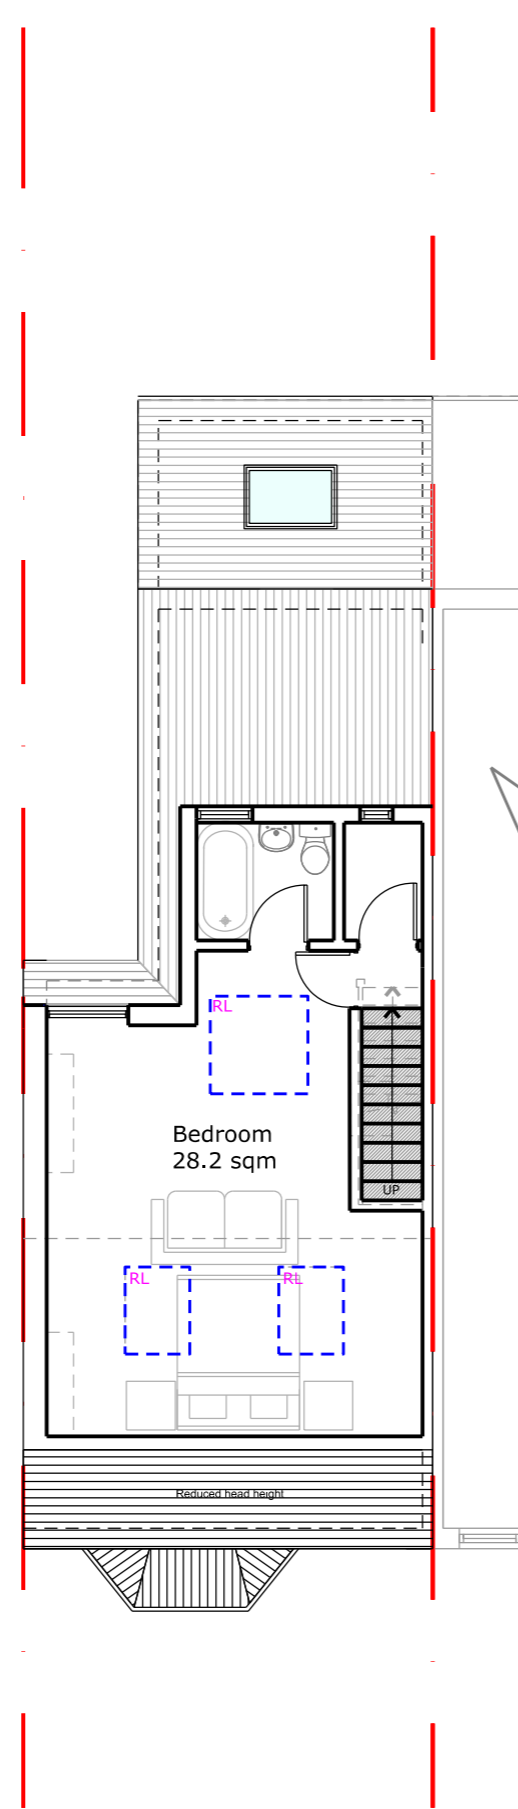

Second Floor Plan

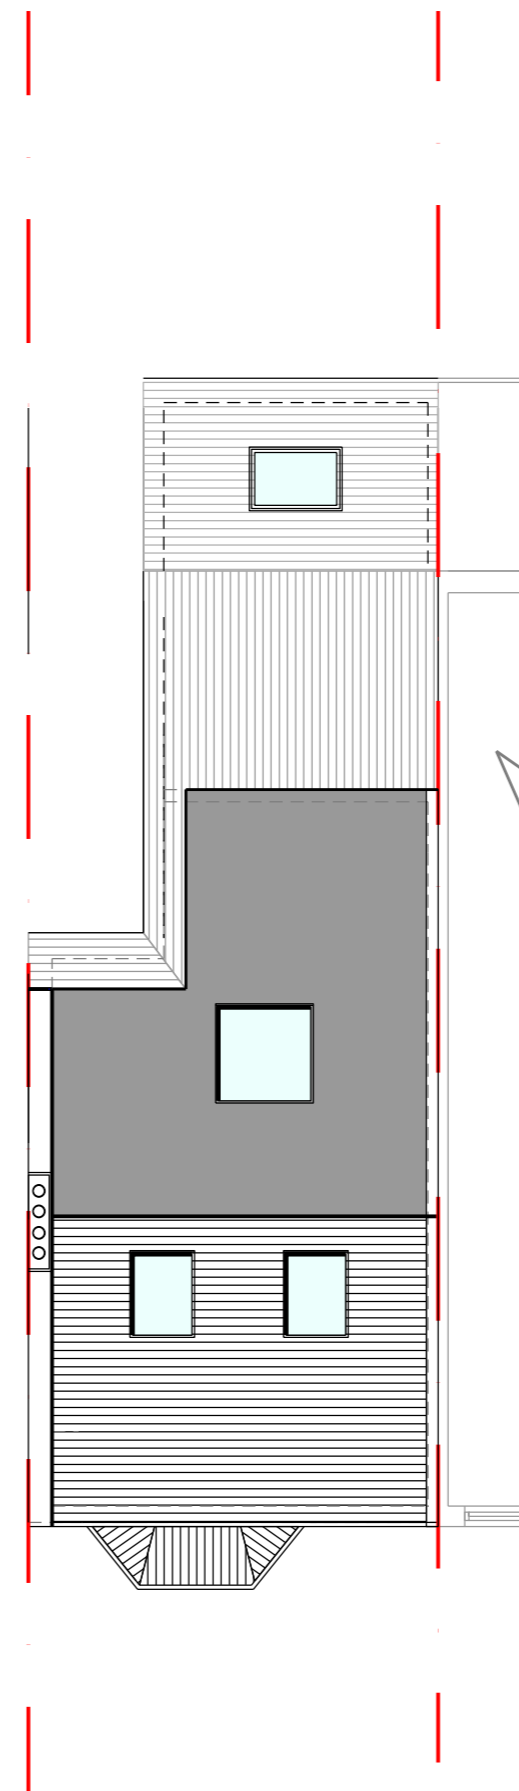

Roof Plan

KEY	
	Proposed walls
	Existing walls
	Existing removed
	Proposed rooflight
	Boundary Lines
	Proposed beam
	Proposed drainage
	1.8m head height
	1.5m head height

bearded ladies
Design strategy

JOB TITLE
Proposed L-Shaped dormer loft conversion at 104 Mason Avenue and all associated works

STATUS
Planning

DRAWING TITLE
Proposed Floorplan and Roofplan

CLIENT
Ms Oni


SCALE
1:100 at A3

DRAWN
AC

DATE
Aug 2021

CHECKED
-

DRAWING NO. SO42 - P102 - 01

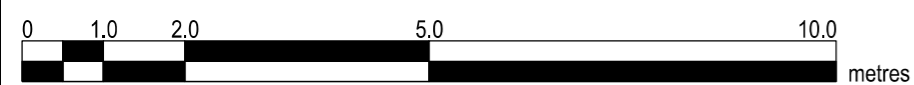


Copyright in design and this drawing is the property of Bearded Ladies.







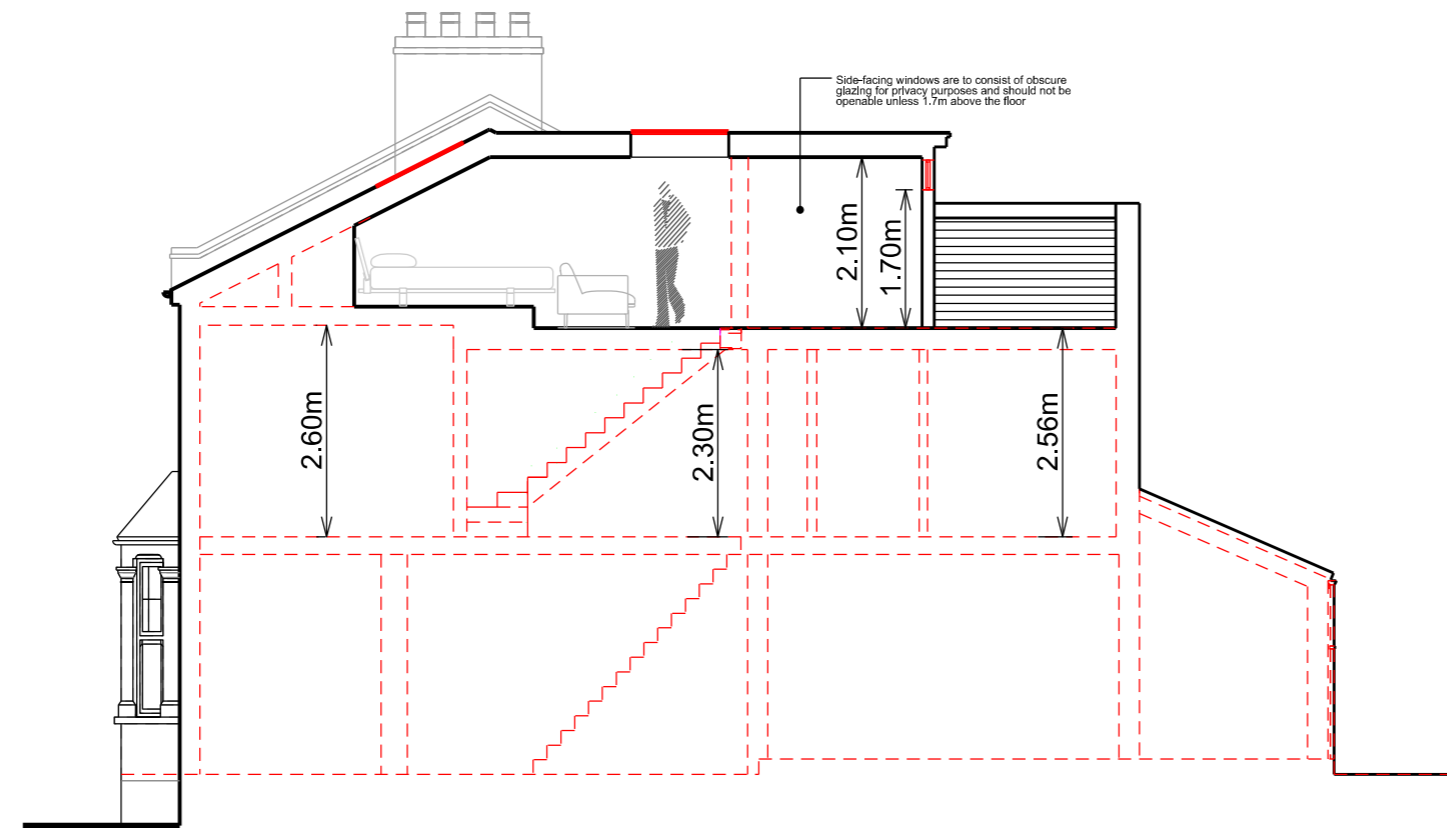


Reproduction in whole or in part is forbidden without written sanction of Bearded Ladies.

All dimensions to be cross-checked on site prior to completing a Building Regulations package, structural engineering, the party wall process and construction.

Print to scale (as actual size)



Section B

- KEY**
-  Proposed walls
 -  Existing walls
 -  Existing removed
 -  Proposed rooflight
 -  Boundary Lines
 -  Proposed beam
 -  Proposed drainage
 -  1.8m head height
 -  1.5m head height

bearded ladies[®]
Design strategy

JOB TITLE
Proposed L-Shaped dormer loft conversion at 104 Mason Avenue and all associated works

STATUS
Preliminary

DRAWING TITLE
Proposed Section

CLIENT
Ms Oni


SCALE
1:100 at A3

DRAWN
AC

DATE
Aug 2021

CHECKED
-

DRAWING NO. SO42 - P301 - 01

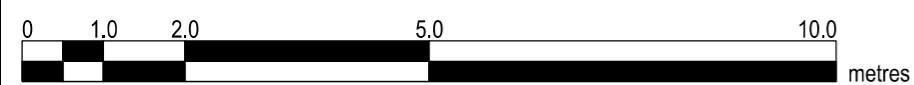


Copyright in design and this drawing is the property of Bearded Ladies.

Reproduction in whole or in part is forbidden without written sanction of Bearded Ladies.

All dimensions to be cross-checked on site prior to completing a Building Regulations package, structural engineering, the party wall process and construction.

Print to scale (as actual size)

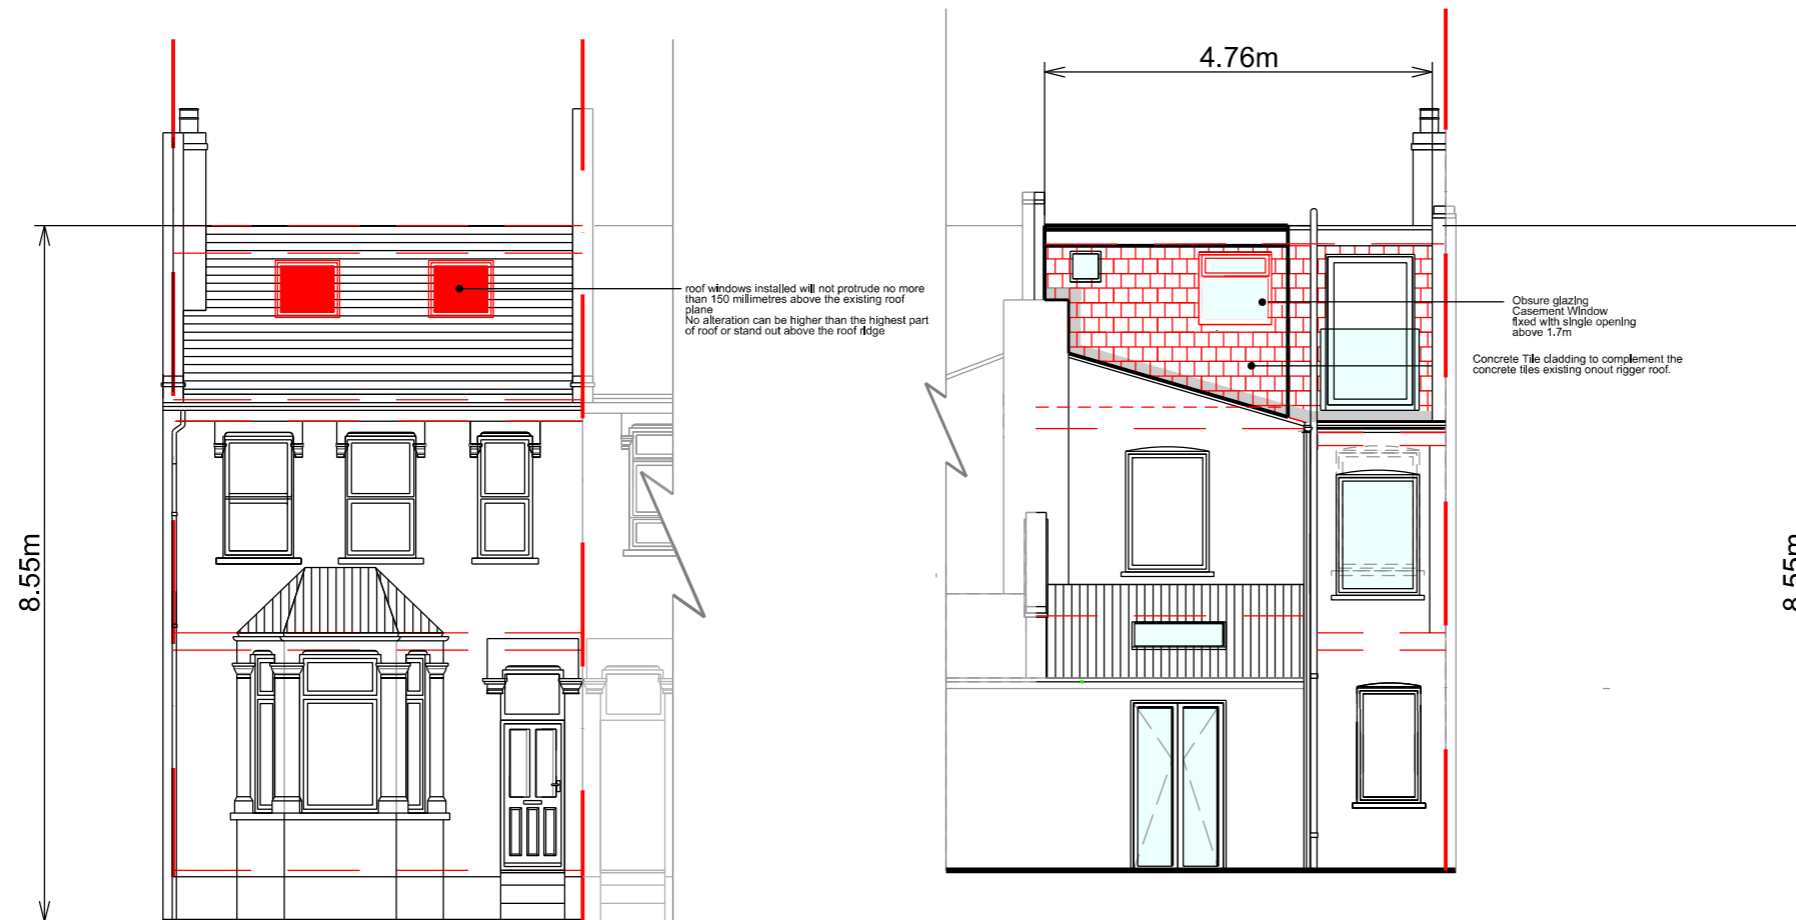

Front Elevation

Rear Elevation

bearded ladies[®]
Design strategy

JOB TITLE
Proposed L-Shaped dormer loft conversion at 104 Mason Avenue and all associated works

STATUS
Planning

DRAWING TITLE
Proposed Elevations

CLIENT
Ms Oni


SCALE
1:100 at A3

DRAWN
AC

DATE
Aug 2021

CHECKED
-

DRAWING NO. SO42 - P201 - 01

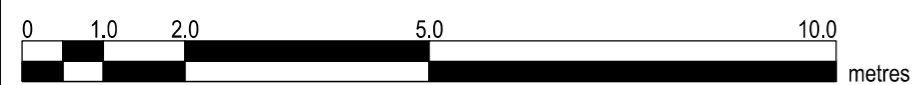


Copyright in design and this drawing is the property of Bearded Ladies.





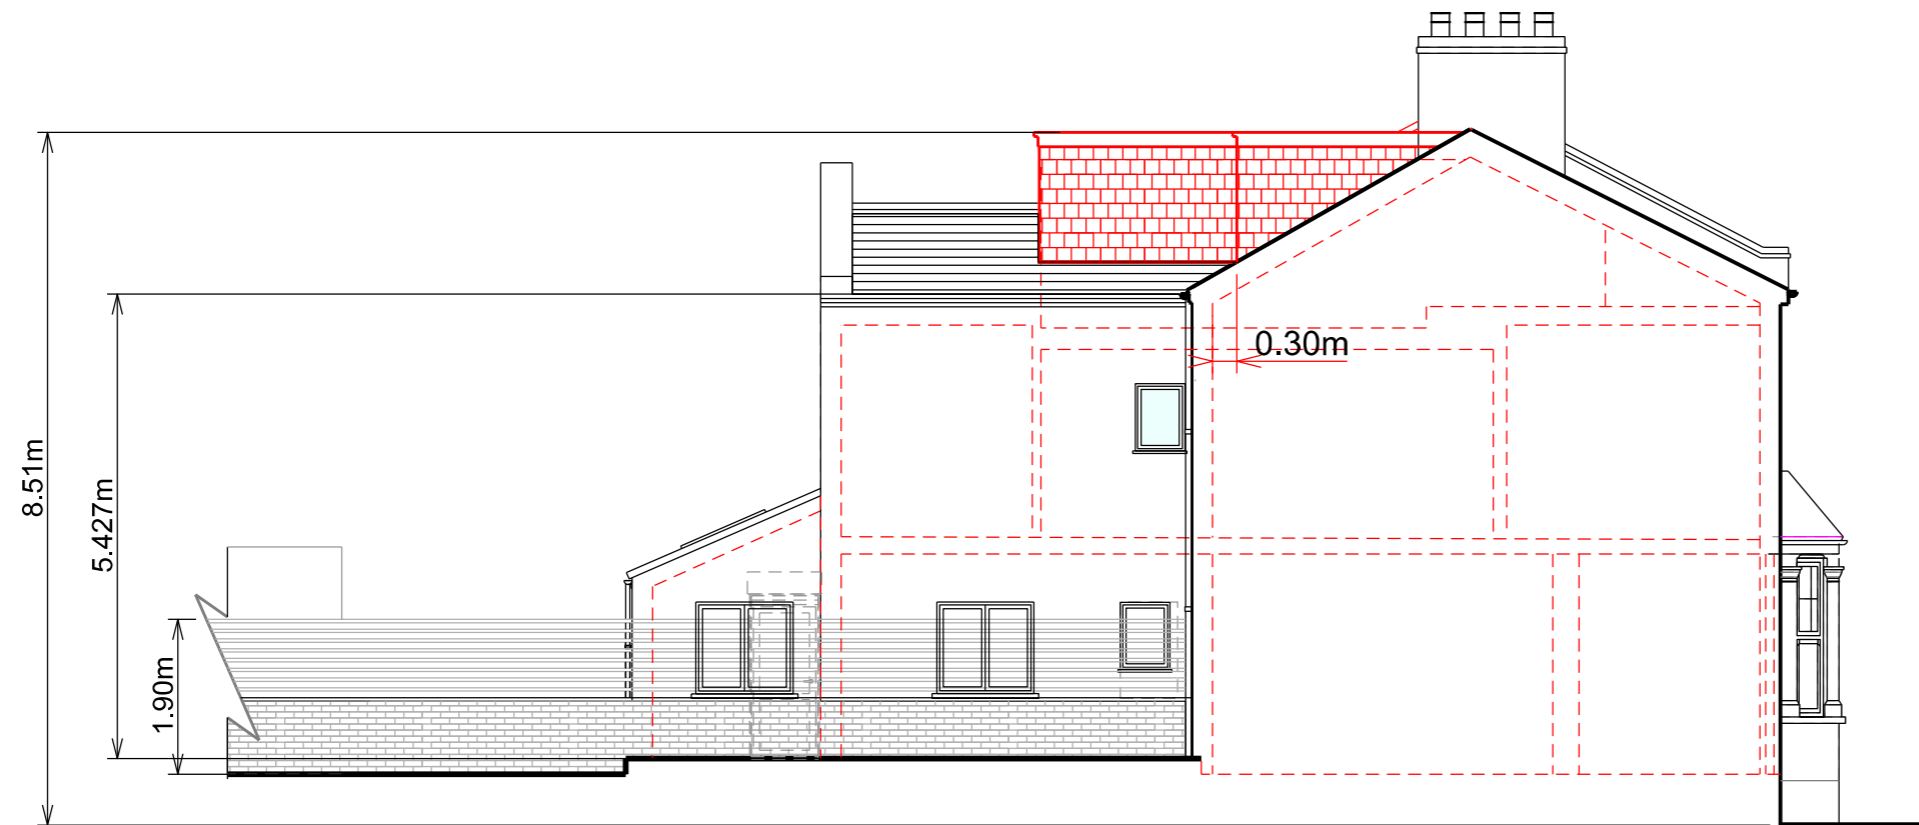


Reproduction in whole or in part is forbidden without written sanction of Bearded Ladies.

All dimensions to be cross-checked on site prior to completing a Building Regulations package, structural engineering, the party wall process and construction.

Print to scale (as actual size)



Side Elevation A

- KEY**
-  Proposed walls
 -  Existing walls
 -  Existing removed
 -  Proposed rooflight
 -  Boundary Lines
 -  Proposed beam
 -  Proposed drainage
 -  1.8m head height
 -  1.5m head height

bearded ladies[®]
Design strategy

JOB TITLE
Proposed L-Shaped dormer loft conversion at 104 Mason Avenue and all associated works

STATUS
Preliminary

DRAWING TITLE
Proposed Side Elevation

CLIENT
Ms Oni


SCALE
1:100 at A3

DRAWN
AC

DATE
Aug 2021

CHECKED
-

DRAWING NO. SO42 - P202 - 01

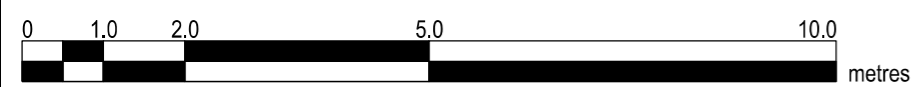


Copyright in design and this drawing is the property of Bearded Ladies.







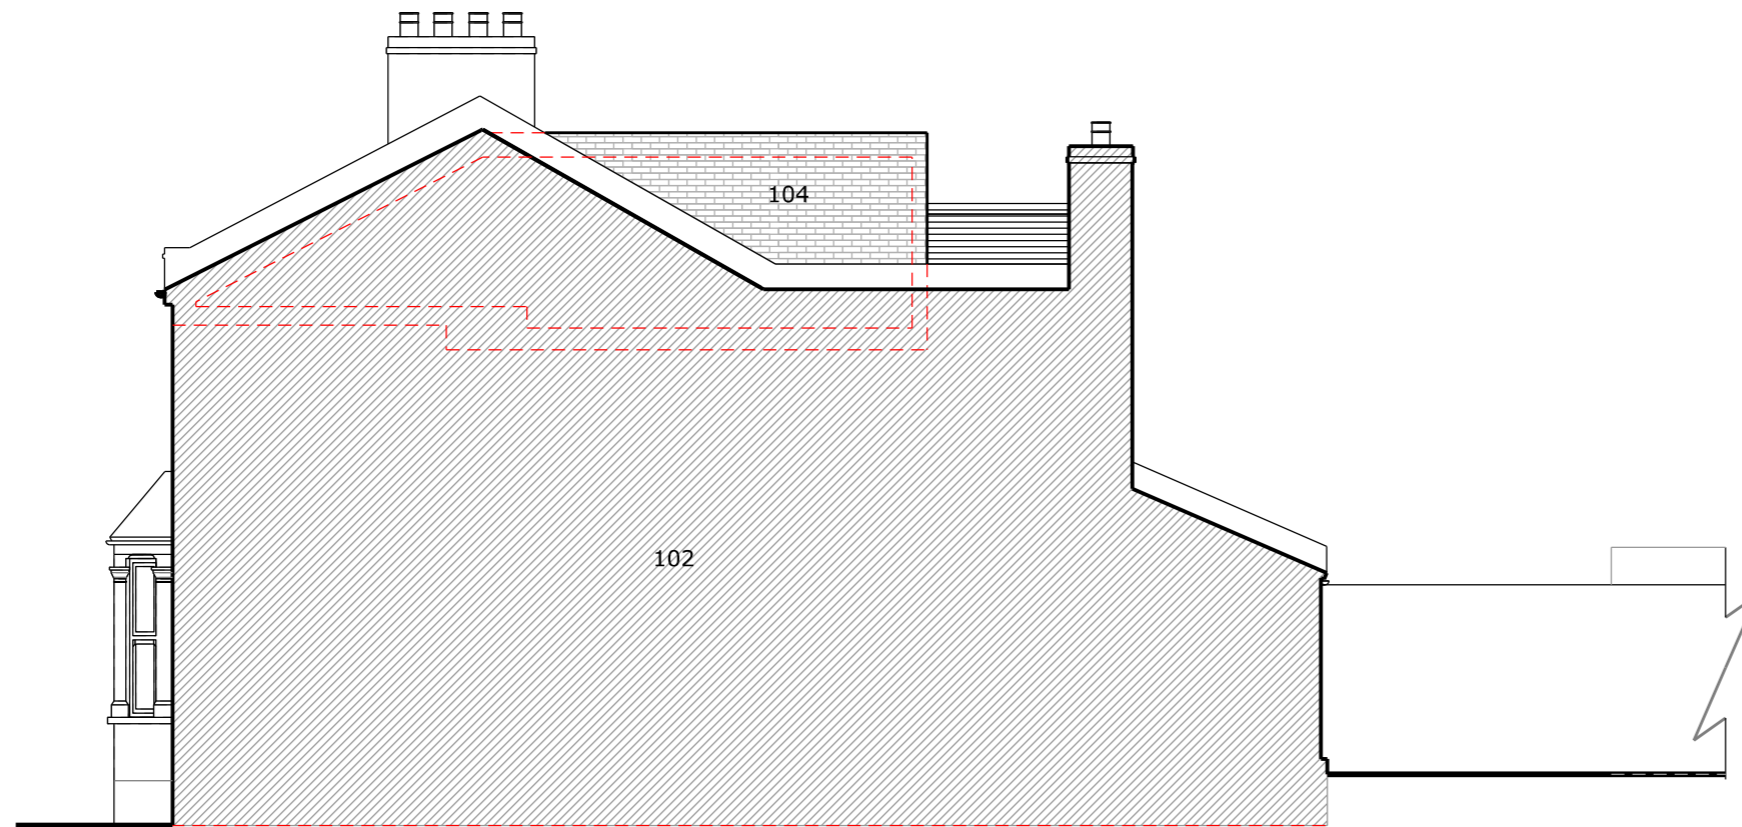


Reproduction in whole or in part is forbidden without written sanction of Bearded Ladies.

All dimensions to be cross-checked on site prior to completing a Building Regulations package, structural engineering, the party wall process and construction.

Print to scale (as actual size)



Side Elevation B

KEY	
	Proposed walls
	Existing walls
	Existing removed
	Proposed rooflight
	Boundary lines
	Proposed beam
	Proposed drainage
	1.8m head height
	1.5m head height

bearded ladies®

Design strategy

JOB TITLE
Proposed L-Shaped dormer loft conversion at 104 Mason Avenue and all associated works

STATUS
Preliminary

DRAWING TITLE
Proposed Side Elevation

CLIENT
Ms Oni


SCALE
1:100 at A3

DRAWN
AC

DATE
May2021

CHECKED
-

DRAWING NO. SO42 - P203 - 01

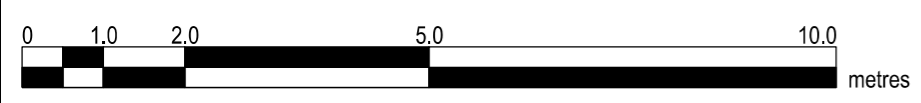


Copyright in design and this drawing is the property of Bearded Ladies.

Reproduction in whole or in part is forbidden without written sanction of Bearded Ladies.

All dimensions to be cross-checked on site prior to completing a Building Regulations package, structural engineering, the party wall process and construction.

Print to scale (as actual size)

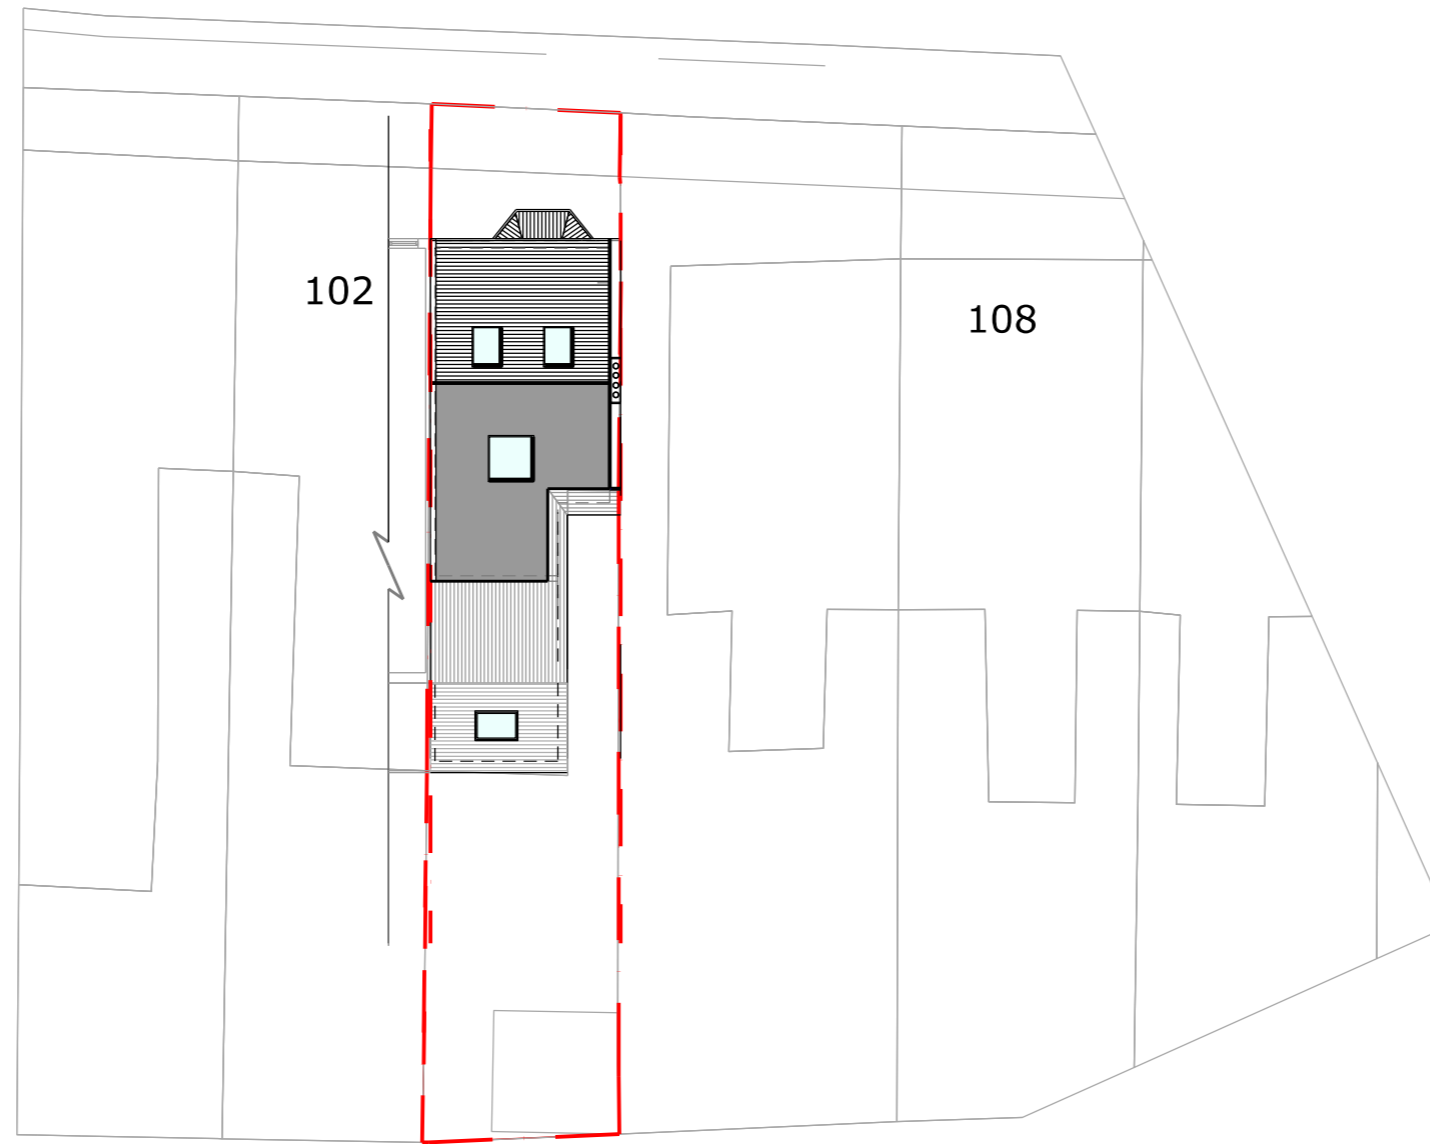

Proposed Block Plan

NOTES

Revision

Rev	Notes	Date
-	Planning Issue	19/04/2020

KEY

- Proposed walls
- Existing walls
- Existing removed
- Proposed rooflight
- Boundary lines
- Proposed beam
- Proposed drainage
- 1.8m head height
- 1.5m head height

JOB TITLE
 Proposed L-Shaped dormer loft conversion at 104 Mason Avenue and all associated works

STATUS
 Planning

DRAWING TITLE
 Proposed Block Plan

CLIENT
 Ms Oni

SCALE
 1:200 at A3

DRAWN
 AC

DATE
 Apr 2021

CHECKED
 AC

DRAWING NO. SO42 - P00 - 01

